




DOUBLE-SIDED CAP UNIT

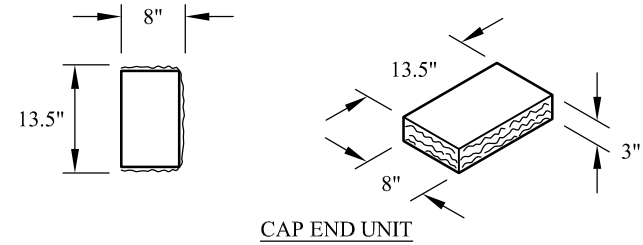

CAP END UNIT

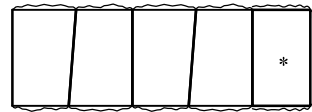


STRAIGHT RUN

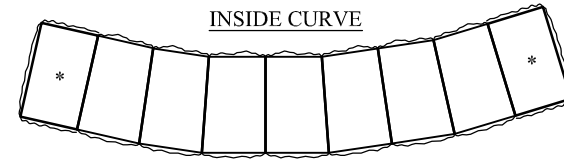


INSIDE CURVE

OUTSIDE CURVE

1. CAREFULLY CUT ALONG LINE TO PRESERVE BOTH SIDES OF THE CUT
2. FLIP PIECES "B" AND "D" OVER TO CREATE CORNER

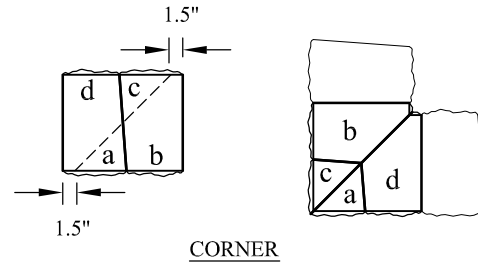

CORNER

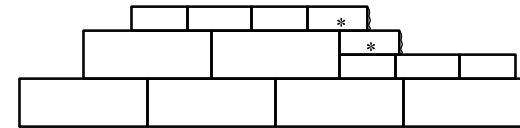

USE CAP END UNIT AT WALL STEP-DOWNS

WALL FACE

**NOTES:**

1. ALWAYS START CAPPING WALL FROM THE LOWEST ELEVATION.
2. LAY OUT CAPS PRIOR TO USING ADHESIVE.
3. CUT CAPS TO FIT. OCCASIONAL CUTTING WILL BE NECESSARY FOR RADII OTHER THAN APPROXIMATELY 7.5 FEET.
4. ALTERNATE SHORT AND LONG CAP FACES EVERY OTHER CAP TO ACHIEVE A STRAIGHT ROW OF CAPS.
5. USE EXTERIOR-GRADE CONSTRUCTION ADHESIVE TO SECURE CAPS.
6. \* INDICATES CAP END UNIT



Anchor Wall Systems, Inc.  
5959 Baker Road, Suite 390  
Minnetonka, MN 55345

© 2013 Anchor Wall Systems, Inc.  
® and ™ Anchor Wall Systems, Inc.

Drawn By: SB  
Date: 11/26/2013  
Scale: 1/2" = 1'-0"

Drawing Title:  
**Brisa® 6" and Brisa® Random Freestanding Wall Systems  
Capping Details**

Typical Details For  
Segmental Freestanding Walls