

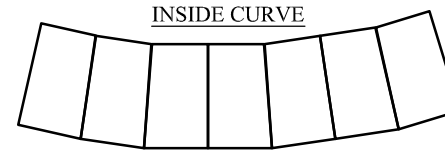
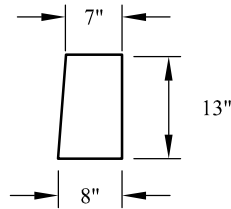


1. CAREFULLY CUT ALONG LINE TO PRESERVE BOTH SIDES OF THE CUT
2. FLIP PIECES "B" AND "D" OVER TO CREATE CORNER

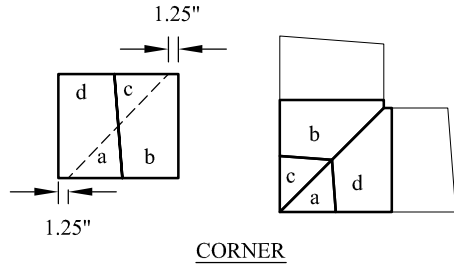

OUTSIDE CURVE

STRAIGHT RUN

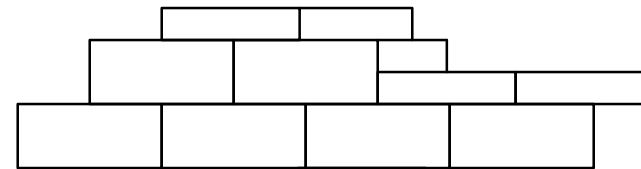

WALL FACE

**NOTES:**

1. ALWAYS START CAPPING WALL FROM THE LOWEST ELEVATION.
2. LAY OUT CAPS PRIOR TO USING ADHESIVE.
3. CUT CAPS TO FIT. OCCASIONAL CUTTING WILL BE NECESSARY FOR RADII OTHER THAN APPROXIMATELY 7.5 FEET.
4. ALTERNATE SHORT AND LONG CAP FACES EVERY OTHER CAP TO ACHIEVE A STRAIGHT ROW OF CAPS.
5. USE EXTERIOR-GRADE CONSTRUCTION ADHESIVE TO SECURE CAPS.



Anchor Wall Systems, Inc.  
5959 Baker Road, Suite 390  
Minnetonka, MN 55345

© 2014 Anchor Wall Systems, Inc.  
® and ™ Anchor Wall Systems, Inc.

Drawn By:

SB

Date:

7/29/2013

Scale:

1/2" = 1'-0"

Drawing Title:

**Diamond® 10D Retaining Wall System  
Capping Detail**

Typical Details For  
Segmental Retaining Walls