


EXISTING
STRUCTURE

FILTER FABRIC BEHIND
TWO BLOCKS, EXTENDING
BACK 2 FT NEXT TO THE
EXISTING STRUCTURE

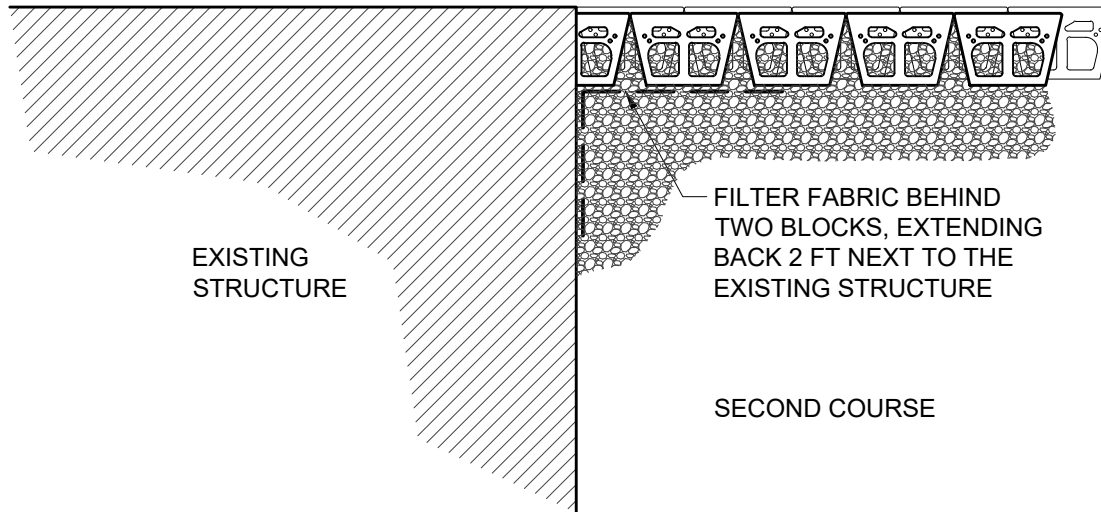

EXISTING
STRUCTURE

FILTER FABRIC BEHIND
TWO BLOCKS, EXTENDING
BACK 2 FT NEXT TO THE
EXISTING STRUCTURE

SECOND COURSE



This drawing is for illustrative purposes only and should not be used for construction without the signature of a registered professional engineer.

www.anchordiamond.com

© 2022 ANCHOR Engineering, LLC® and © 2022 ANCHOR DIAMOND®

Diamond Pro® PS Retaining Wall System

Typical Wall Abutting Structure

Scale:	Drawn by:
3/8" = 1'-0"	SB
Date:	Drawing number:
10/7/2022	DPPS25