


## CONCRETE OR ASPHALT SWALE



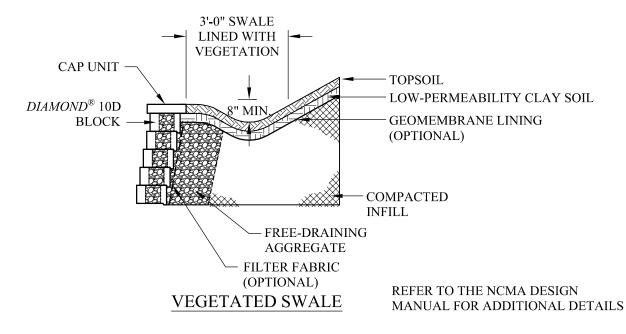

Anchor Wall Systems, Inc. 5959 Baker Road, Suite 390 Minnetonka, MN 55345

Drawn By:	Diamond <sup>®</sup> 10D Retaining Wall System Drainage Swale Details
Scale: 3/8" = 1'-0"	Typical Details For