


FACE VIEW



SECTION VIEW

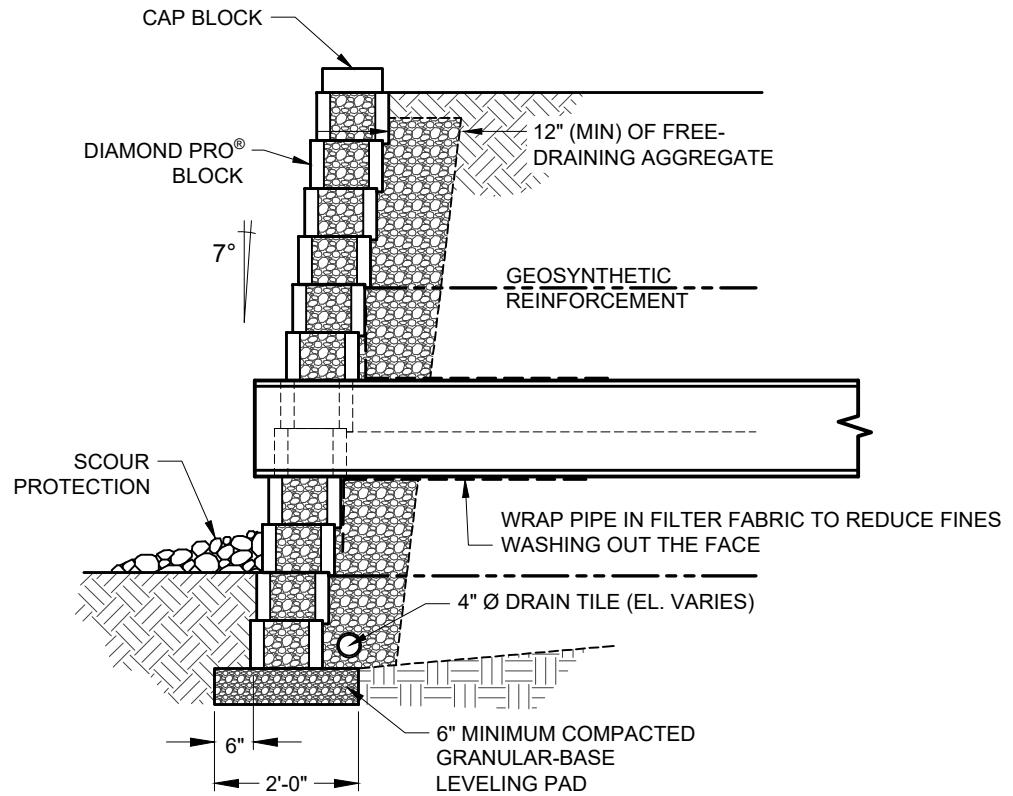

This drawing is for illustrative purposes only and should not be used for construction without the signature of a registered professional engineer.

[www.anchordiamond.com](http://www.anchordiamond.com)

© 2022 ANCHOR Engineering, LLC® and © 2022 ANCHOR DIAMOND®

## Diamond Pro® Retaining Wall System

### Typical Small Utilities Through Wall

|              |                 |
|--------------|-----------------|
| Scale:       | Drawn by:       |
| 3/8" = 1'-0" | SB              |
| Date:        | Drawing number: |
| 8/8/2022     | DP21            |