


SCOUR PROTECTION AS REQUIRED USE RIPRAP OR PRECAST SLAB IN OUTLET AREA (DESIGNED BY OTHERS)

PLACE BOND BREAK AROUND WALL OPENING

FACE VIEW

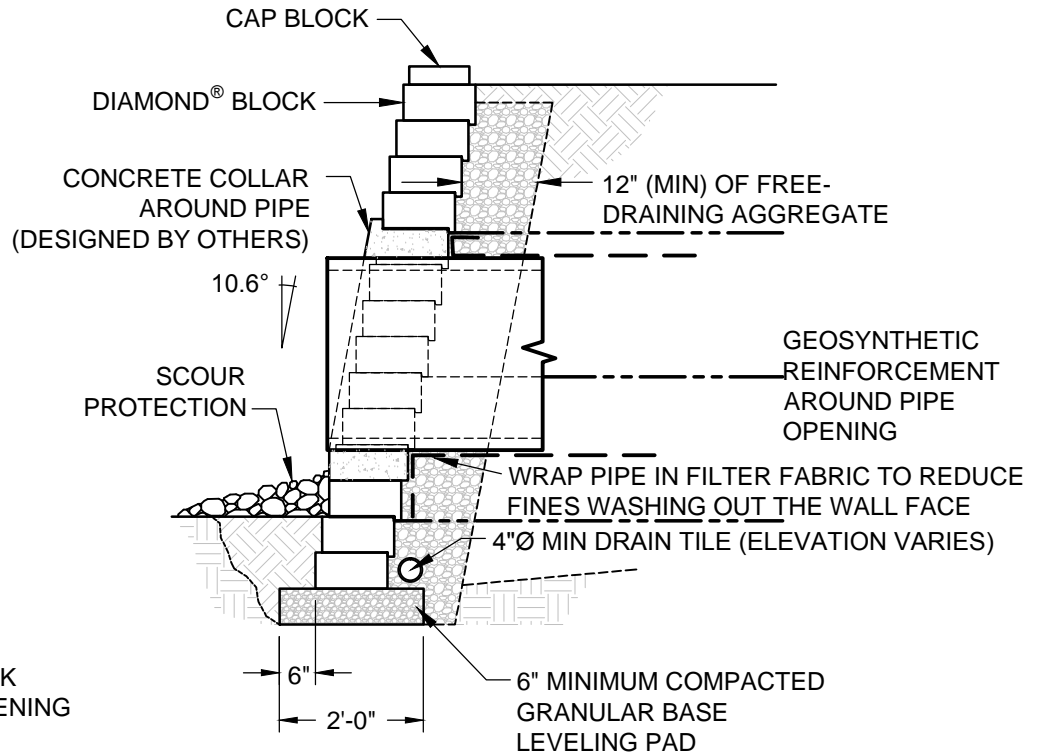

SECTION VIEW



© 2015 Anchor Wall Engineering, LLC
 © and ™ Anchor Wall Systems, Inc.
www.anchorwall.com

This drawing is for illustrative purposes only and should not be used for construction without the signature of a registered professional engineer.

Diamond® Straight Face Retaining Wall System

Typical Details for Large Utilities Through Wall

Scale:
3/8" = 1'-0"

Drawn by:
SB

Date:

Drawing number:
D1ST24