


NOTE:
PLACEMENT OF
REINFORCEMENT
EXTENSION ON SPECIFIED
REINFORCEMENT ELEVATIONS.

NOTE:
USE ADHESIVE ON EXPOSED PARTIAL UNITS.
CUT UNITS (X) TO MAINTAIN RUNNING BOND.

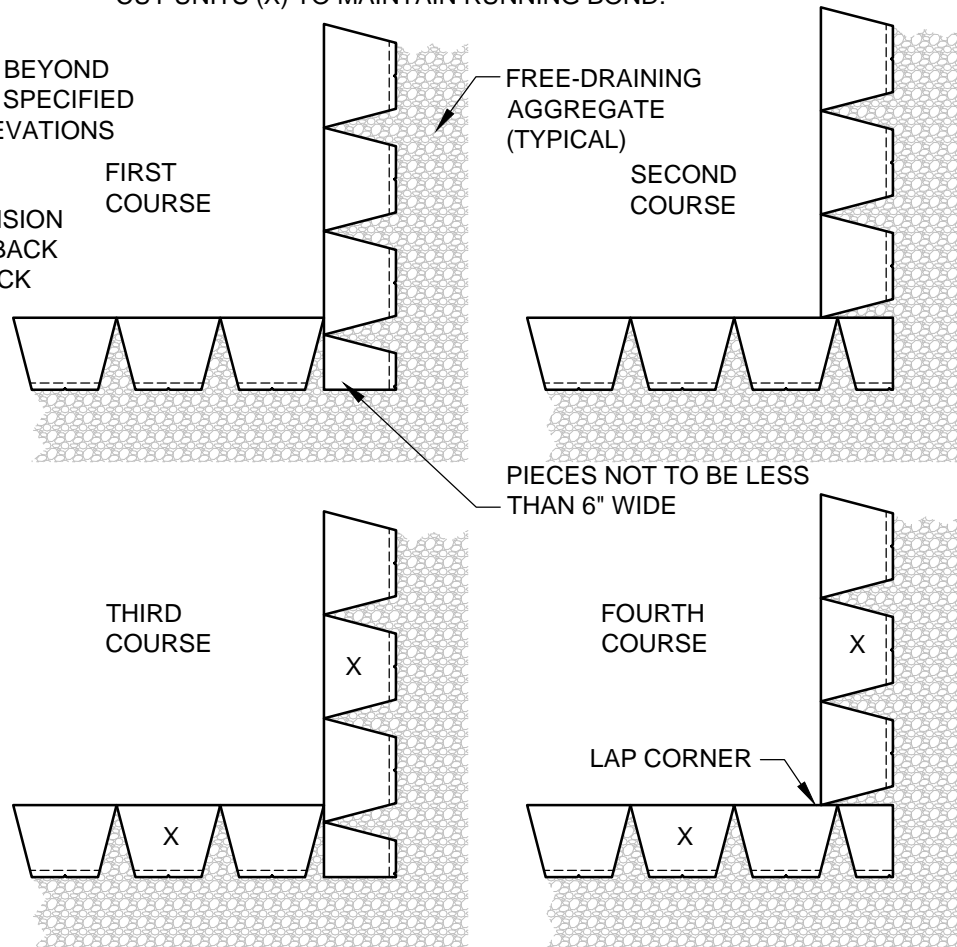

© 2015 Anchor Wall Engineering, LLC
© and ™ Anchor Wall Systems, Inc.
www.anchorwall.com

This drawing is for illustrative purposes only and should not be used for construction without the signature of a registered professional engineer.

Diamond® Straight Face Retaining Wall System

Inside Corners

Scale:
3/8" = 1'-0"

Drawn by:
SB

Date:

Drawing number:
D1ST30