



OPTION 1- CUTTING WALL UNITS:

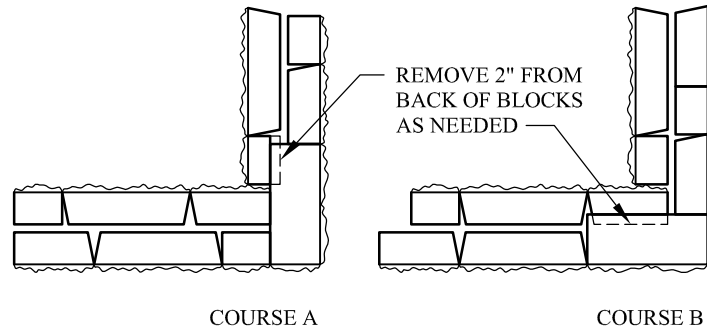

OPTION 2- CUTTING CORNER UNITS:

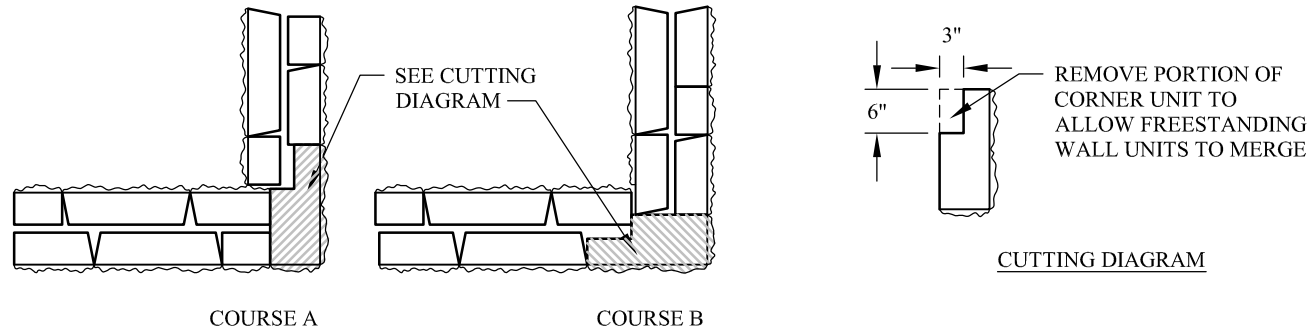

- NOTES:
1. REPEAT COURSES A AND B TO FULL HEIGHT OF WALL.
 2. AFFIX ALL UNITS WITH CONSTRUCTION-GRADE ADHESIVE.
 3. REFER TO CAPPING DETAIL FOR CORNER CAP INSTALLATION OPTIONS.
 4. WHERE POSSIBLE, BEGIN CONSTRUCTION AT CORNER AND WORK OUTWARD.



Anchor Wall Systems, Inc.
5959 Baker Road, Suite 390
Minnetonka, MN 55345

© 2013 Anchor Wall Systems, Inc.
® and ™ Anchor Wall Systems, Inc.

Drawn By: SB
Date: 12/2/2013
Scale: 1/2" = 1'-0"

Drawing Title: Matiz™ 6" Multipiece Freestanding Wall System
90-Degree Corner Construction

Typical Details For
Segmental Freestanding Walls