




**BLOCKS REQUIRED**  
 2 6"x16"  
 1 6"x10"  
 1 6"x6"

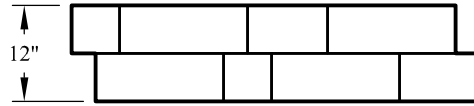

**BLOCKS REQUIRED**  
 4 6"x16"  
 2 6"x10"  
 2 6"x6"

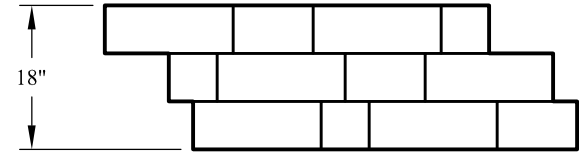

**BLOCKS REQUIRED**  
 6 6"x16"  
 3 6"x10"  
 3 6"x6"

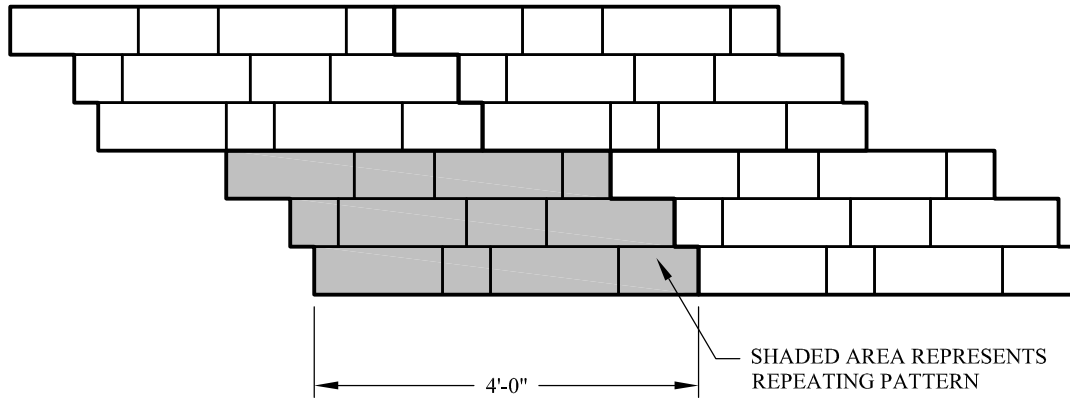

Anchor Wall Systems, Inc.  
 5959 Baker Road, Suite 390  
 Minnetonka, MN 55345

© 2013 Anchor Wall Systems, Inc.  
 ® and ™ Anchor Wall Systems, Inc.

Drawn By: SB  
 Date: 12/2/2013  
 Scale: 1/2" = 1'-0"

Drawing Title:  
**Matiz™ 6" Multipiece Freestanding Wall System**  
**Installation Pattern**

Typical Details For  
 Segmental Freestanding Walls