


ELEVATION VIEW



SECTION VIEW

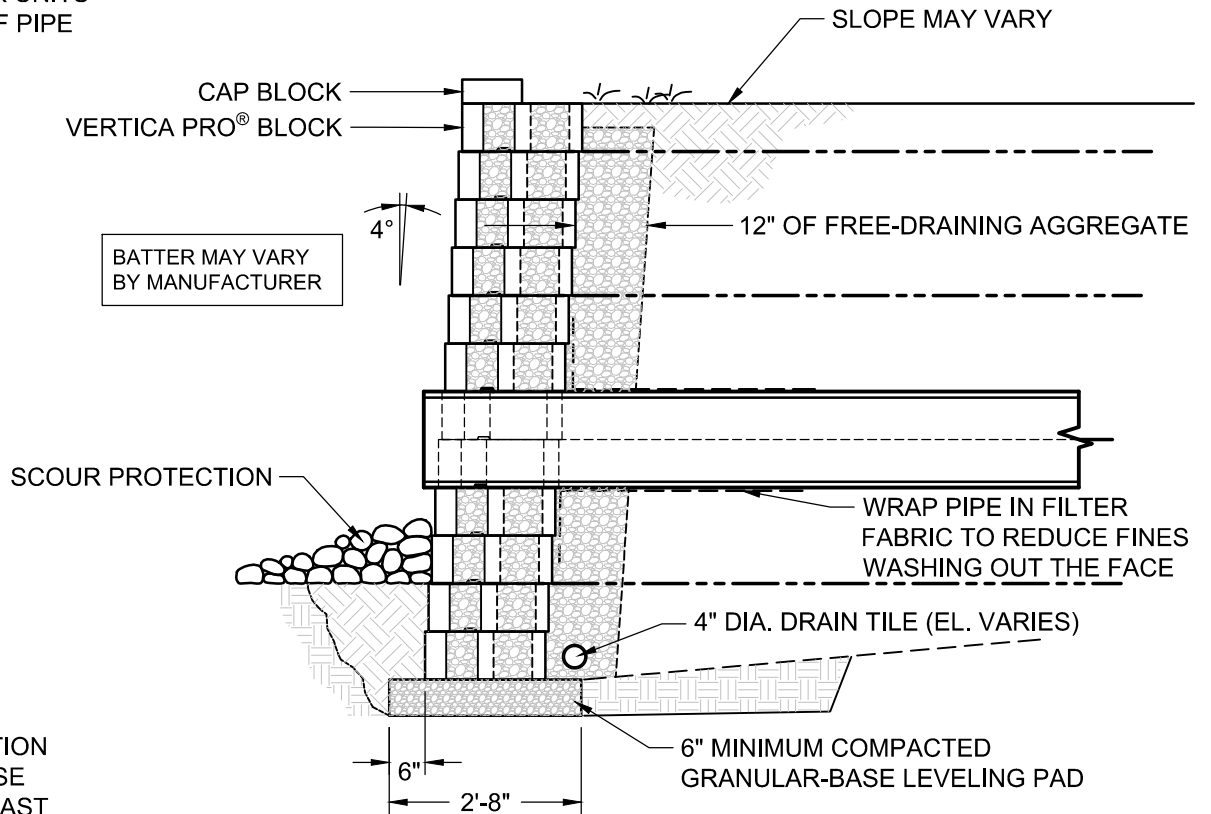

© 2015 Anchor Wall Engineering, LLC
 © and ™ Anchor Wall Systems, Inc.
www.anchorwall.com

This drawing is for illustrative purposes only and should not be used for construction without the signature of a registered professional engineer.

Vertica Pro® Straight Face Retaining Wall System
Typical Details For Small Utilities Through Wall

Scale:
 3/8" = 1'-0"

Drawn by:
 LM

Date:

Drawing number:
 VPST23