



HAND-CUT BLOCK UNITS TO WITHIN 1/2" OF PIPE

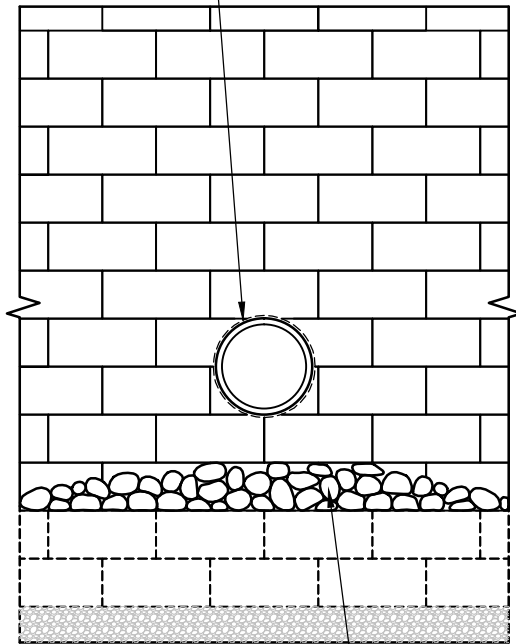

SCOUR PROTECTION AS REQUIRED. USE RIPRAP OR PRECAST SLAB IN OUTLET AREA (DESIGNED BY OTHERS)

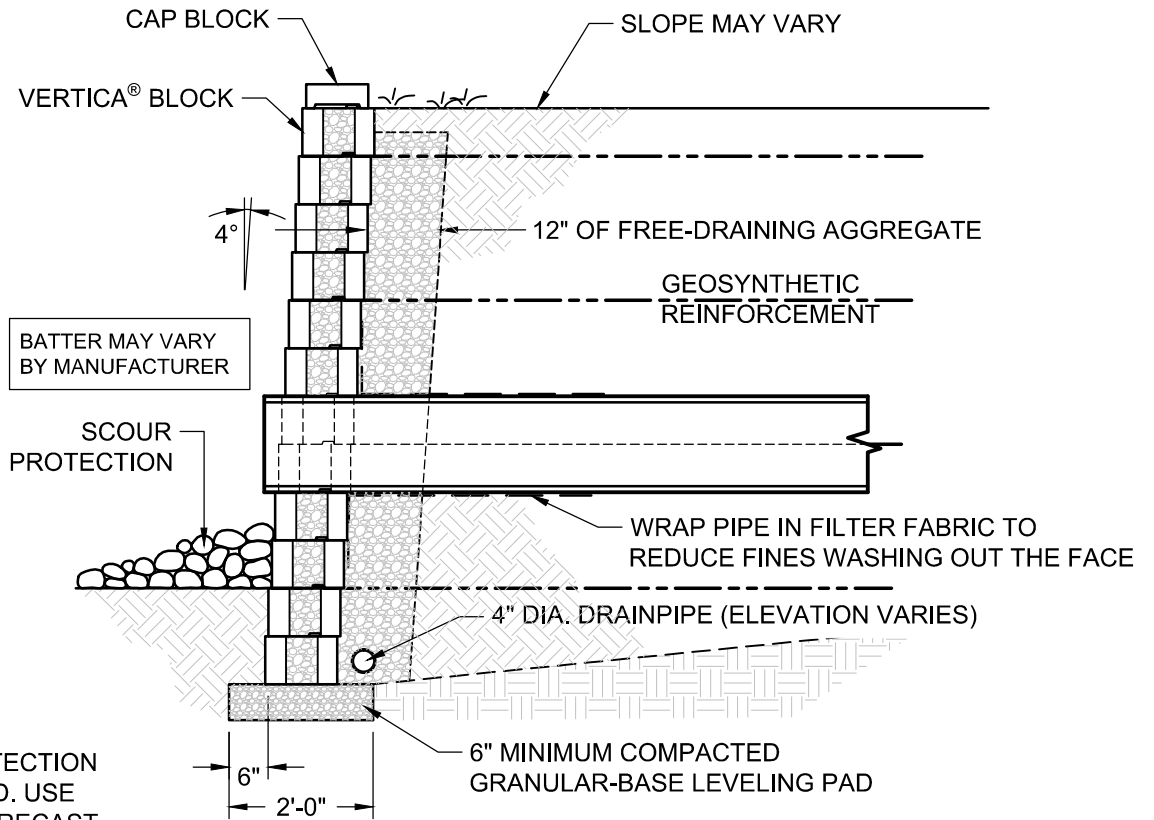

© 2015 Anchor Wall Engineering, LLC
 © and ™ Anchor Wall Systems, Inc.
www.anchorwall.com

This drawing is for illustrative purposes only and should not be used for construction without the signature of a registered professional engineer.

Vertica® Straight Face Retaining Wall System

Typical Details For Small Utilities Through Wall

Scale:
3/8" = 1'-0"

Drawn by:
JB

Date:

Drawing number:
VTST23