




ANCHOR™
BUILD SOMETHING BEAUTIFUL

Anchor Wall Engineering, LLC
 5959 Baker Road, Suite 390
 Minnetonka, MN 55345


NOTE: ALL STEEL WILL
 BE GALVANIZED

ELEVATION VIEW OF LANDMARK BLOCK/ANCHOR CONNECTION

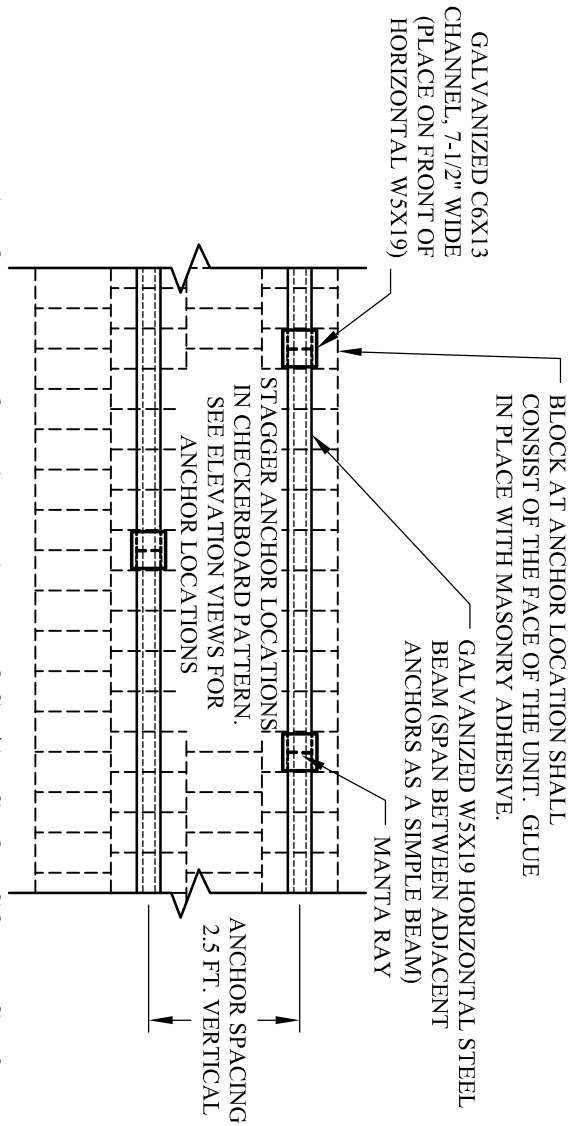

GALVANIZED C6X13 CHANNEL, 7-1/2"
 WIDE (PLACE ON FRONT OF
 HORIZONTAL CHANNEL, ADD
 TAPERED WASHER IF NECESSARY)

GALVANIZED W4X13 HORIZONTAL STEEL BEAM (SPAN
 BETWEEN ADJACENT ANCHORS AS A SIMPLE BEAM)

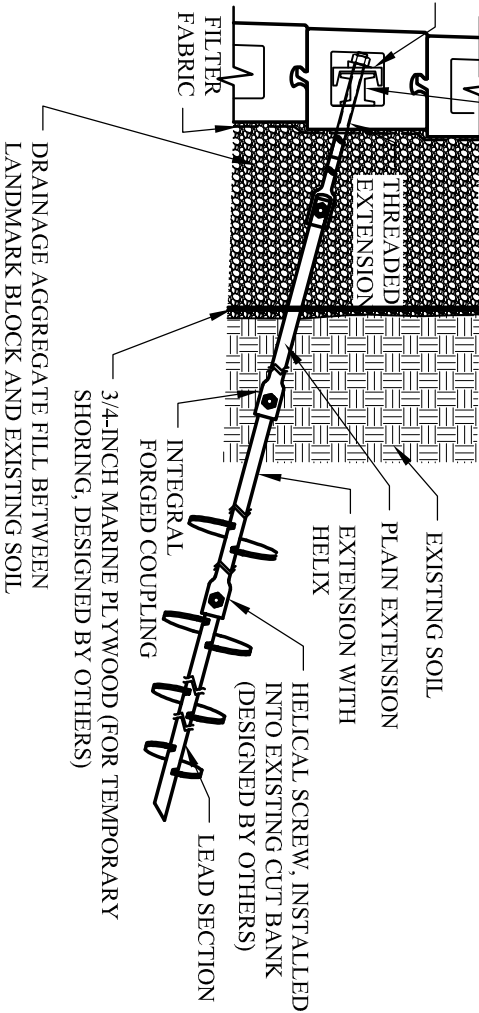

These graphic representations are intended for preliminary design purposes only and are not to be used for construction without the signature of a registered professional engineer.

©2008 Anchor Wall Engineering, LLC
 ® and ™ Anchor Wall Systems, Inc.

Drawn By: AWE
 Date: 3/18/2008

Drawing Title:

Scale: 1/4"=1'-0"

Project Information:

Landmark System
 Helical Screw Connection

Typical Retaining Wall Details
 www.anchorwall.com