



ANCHOR™
BUILD SOMETHING BEAUTIFUL


Anchor Wall Engineering, LLC
 5959 Baker Road, Suite 390
 Minnetonka, MN 55345

NOTE: ALL STEEL WILL BE GALVANIZED


GALVANIZED C6X13 CHANNEL, 7-1/2" WIDE (PLACE ON FRONT OF HORIZONTAL CHANNEL, ADD TAPERED WASHER IF NECESSARY)

GALVANIZED C6X13 CHANNEL, 7-1/2" WIDE (PLACE ON FRONT OF HORIZONTAL W5X19)

ELEVATION VIEW OF LANDMARK BLOCK/ANCHOR CONNECTION

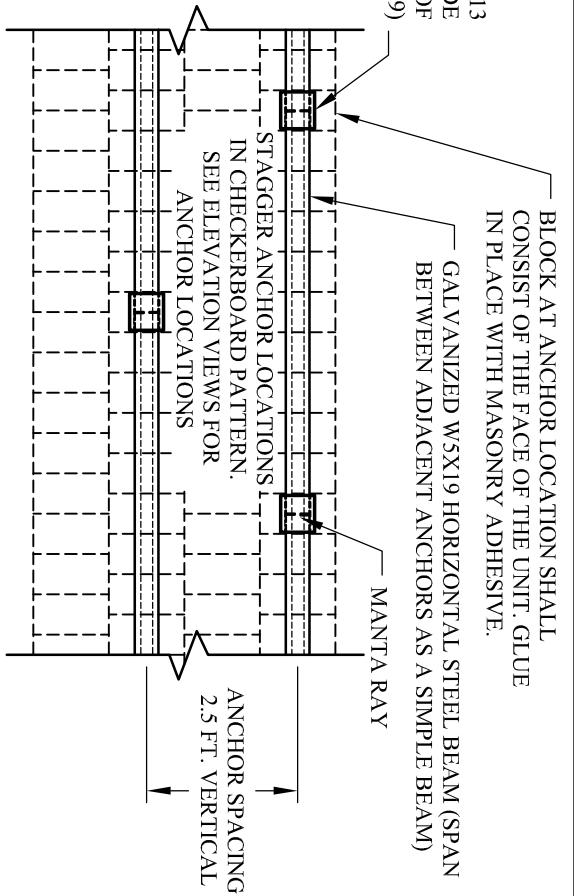

GALVANIZED W4X13 HORIZONTAL STEEL BEAM (SPAN BETWEEN ADJACENT ANCHORS AS A SIMPLE BEAM)

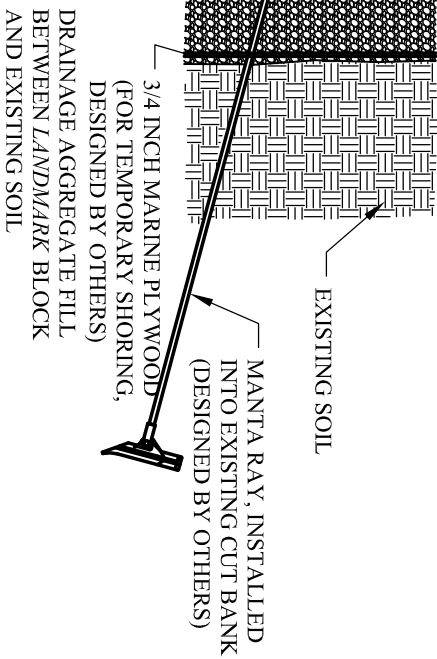

These graphic representations are intended for preliminary design purposes only and are not to be used for construction without the signature of a registered professional engineer.

©2008 Anchor Wall Engineering, LLC
 ® and ™ Anchor Wall Systems, Inc.

Drawn By: AWE

Date: 3/18/2008

Scale: 1/4"=1'-0"

Drawing Title:

Project Information:

Landmark System
Manta Ray Connection Detail

Typical Retaining Wall Details
 www.anchorwall.com