


NOTE: AFFIX ALL UNITS USING
CONSTRUCTION-GRADE ADHESIVE

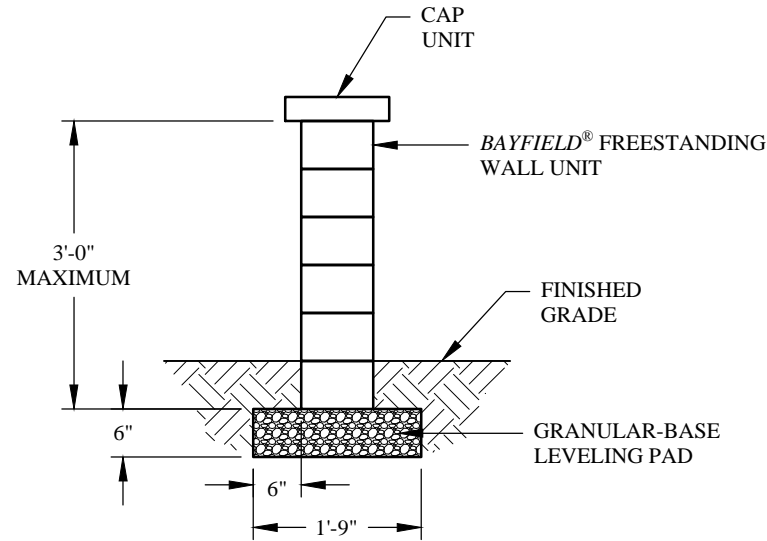

Anchor Wall Engineering, LLC
5959 Baker Road, Suite 390
Minnetonka, MN 55345

These graphic representations are intended for preliminary design purposes only and are not to be used for construction without the signature of a registered professional engineer.

© 2012 Anchor Wall Engineering, LLC
® and ™ Anchor Wall Systems, Inc.

Drawn By:

AWE

Date:

2/23/2012

Scale:

1/2"=1'-0"

Drawing Title:

Bayfield® 6" Multipiece Freestanding Wall System
Typical Cross Section

Project Information:

Typical Details For
Freestanding Walls