


SCOUR PROTECTION AS REQUIRED.
USE RIPRAP OR PRECAST SLAB IN
OUTLET AREA (DESIGNED BY OTHERS)

PLACE BOND BREAK
AROUND WALL OPENING

ELEVATION VIEW

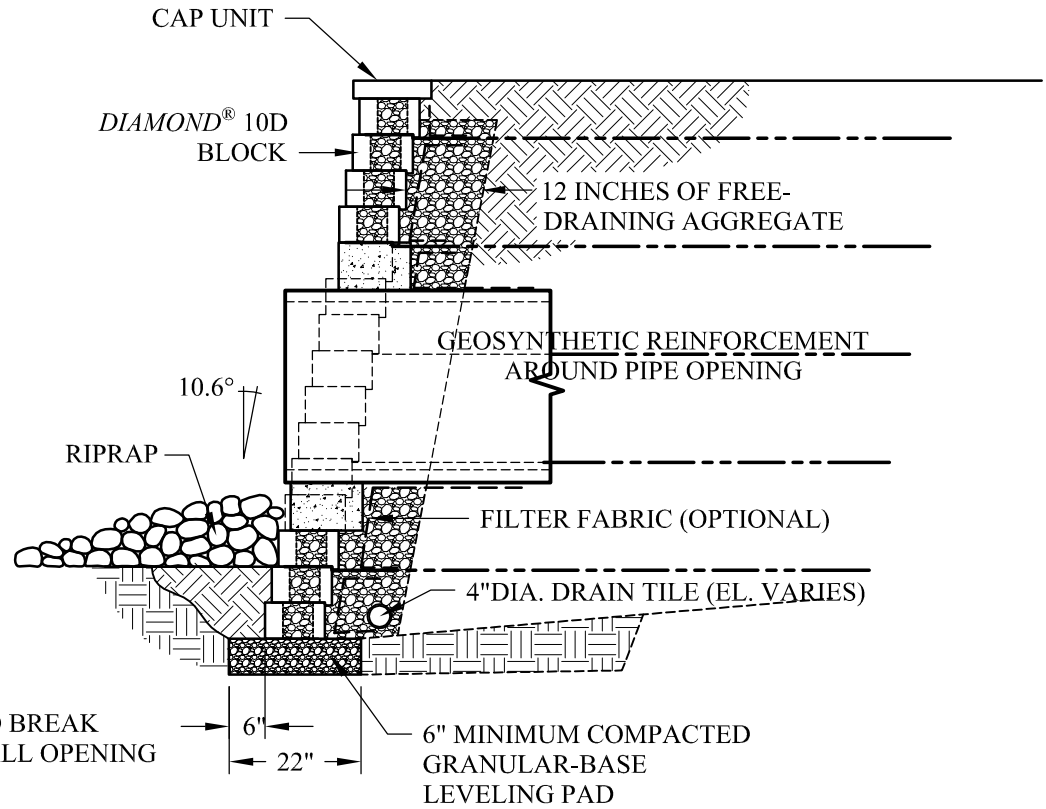

SECTION VIEW



Anchor Wall Systems, Inc.
5959 Baker Road, Suite 390
Minnetonka, MN 55345

© 2014 Anchor Wall Systems, Inc.
® and ™ Anchor Wall Systems, Inc.

Drawn By:	SB
Date:	7/29/2013
Scale:	3/8" = 1'-0"

Drawing Title:
**Diamond® 10D Retaining Wall System
Utilities Through Wall Face -- Large Pipe**

Typical Details For
Segmental Retaining Walls