


PLACE ADDITIONAL REINFORCEMENT ON THE NEXT COURSE OF SEGMENTAL UNITS IMMEDIATELY ABOVE THE SPECIFIED PLACEMENT ELEVATION IN A MANNER THAT ELIMINATED GAPS LEFT BY THE PREVIOUS LAYER OF GEOSYNTHETIC AT THE SPECIFIED REINFORCEMENT ELEVATION.

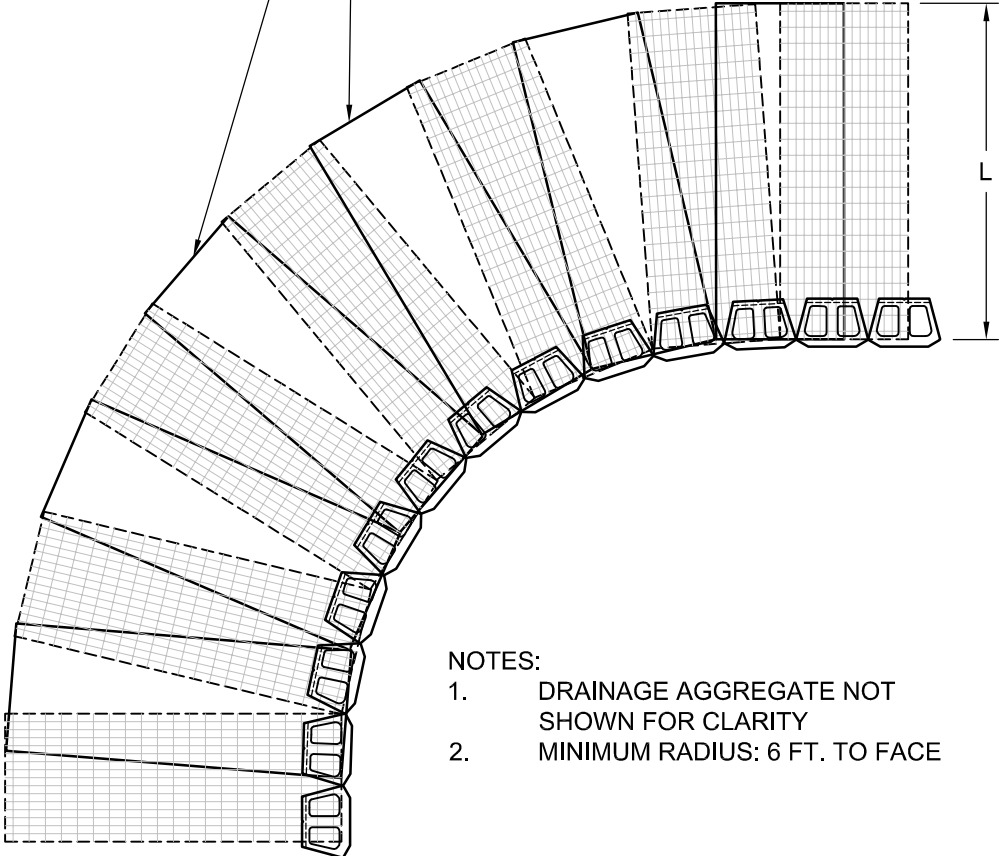

- NOTES:
1. DRAINAGE AGGREGATE NOT SHOWN FOR CLARITY
 2. MINIMUM RADIUS: 6 FT. TO FACE

← PRINCIPLE REINFORCEMENT DIRECTION



© 2015 Anchor Wall Engineering, LLC
 © and ™ Anchor Wall Systems, Inc.
www.anchorwall.com

This drawing is for illustrative purposes only and should not be used for construction without the signature of a registered professional engineer.

Diamond Pro® Beveled Face Retaining Wall System

Inside Curves

Scale: 1/4" = 1'-0"	Drawn by: SB
Date: 1/19/2016	Drawing number: DPBV28