


PLACE ADDITIONAL REINFORCEMENT ON THE NEXT COURSE OF SEGMENTAL UNITS IMMEDIATELY ABOVE THE SPECIFIED PLACEMENT ELEVATION IN A MANNER THAT ELIMINATED GAPS LEFT BY THE PREVIOUS LAYER OF GEOSYNTHETIC AT THE SPECIFIED REINFORCEMENT ELEVATION.

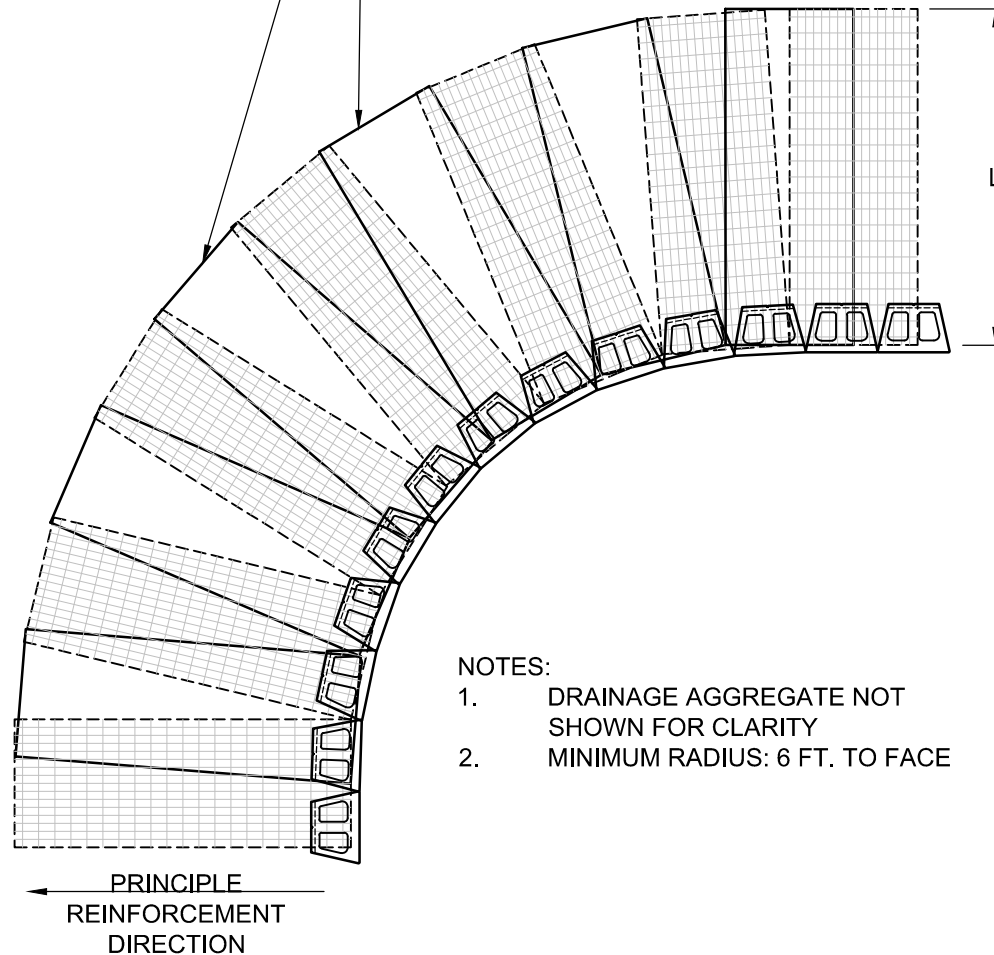

NOTES:

1. DRAINAGE AGGREGATE NOT SHOWN FOR CLARITY
2. MINIMUM RADIUS: 6 FT. TO FACE



© 2016 Anchor Wall Engineering, LLC
 © and ™ Anchor Wall Systems, Inc.
www.anchorwall.com

This drawing is for illustrative purposes only and should not be used for construction without the signature of a registered professional engineer.

Diamond Pro® Straight Face Retaining Wall System

Inside Curves

Scale:
1/4" = 1'-0"

Drawn by:
SB

Date:
1/19/2016

Drawing number:
DPST28