


NOTES:

1. STRUCTURAL BACKFILL IS TO BE PLACED IN 8- TO 24-INCH (TYPICAL) LIFTS
2. STRUCTURAL BACKFILL MUST BE MANIPULATED INTO ALL VOIDS BETWEEN BLOCKS TO ENSURE ADEQUATE BOND BETWEEN BLOCK AND CONCRETE MASS.

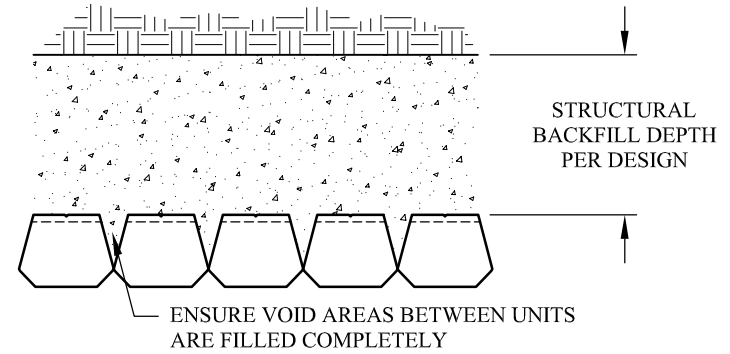

Anchor Wall Engineering, LLC
5959 Baker Road, Suite 390
Minnetonka, MN 55345

These graphic representations are intended for preliminary design purposes only and are not to be used for construction without the signature of a registered professional engineer.

© 2010 Anchor Wall Engineering, LLC
® and ™ Anchor Wall Systems, Inc.

Drawn By: AWE
Date: 4/15/2010
Scale: 3/8"=1'-0"

Drawing Title: Diamond Stone Cut® Retaining Wall System
Typical Cross Section

Project Information: Typical Details For the Anchorplex™ Retaining Wall System